

Planta Baja.
Escala 1/100

Villa Cerquilla 5A




Vivienda de 4 Dormitorios.

Plantas Baja

Superficie Útil	249,67m ²
Superficie Construida	305,00m ²
Superficie Terrazas	303,33m ²
Superficie Parcela	1.290,31m ²

1. Storage	2.23m ²	7. Bathroom 03	5.55m ²	13. Bedroom 02	23.50m ²
2. Mech Room	2.77m ²	8. Livingroom	42.00m ²	14. Bathroom 02	6.70m ²
3. Terrace	23.55m ²	9. Diningroom	28.00m ²	15. Terrace	8.10m ²
4. Kitchen + Laundry	25.00m ²	10. Terrace	75.00m ²	16. Deck	140.00m ²
5. Toilet	3.40m ²	11. Bedroom 01	16.00m ²	17. Pool	60.00m ²
6. Bedroom 03 + Walking Closet	24.00m ²	12. Bathroom 01	6.35m ²	18. Bar area	-

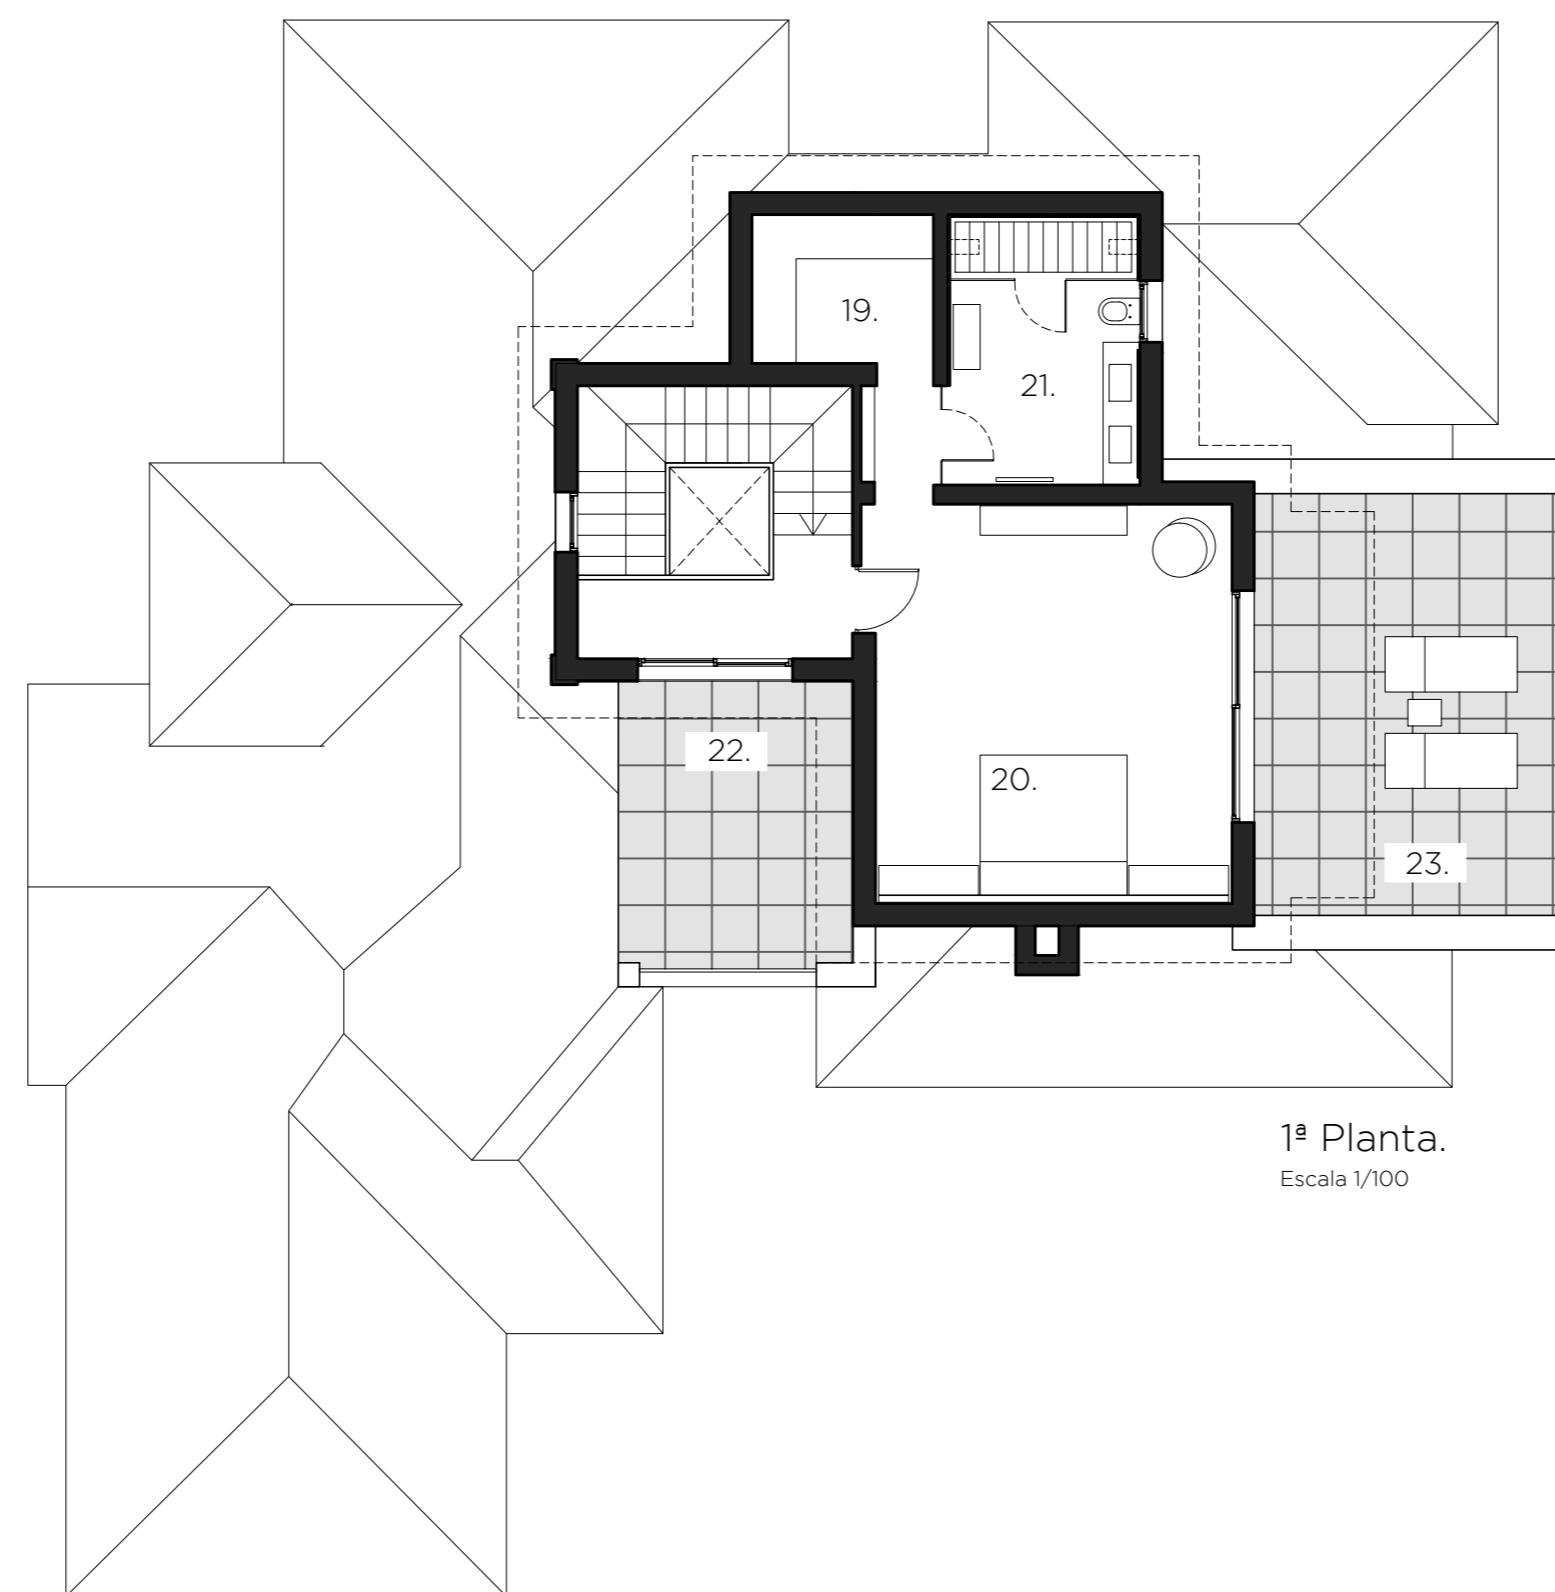

Villa Cerquilla 5A



Vivienda de 4 Dormitorios.

Plantas Alta

Superficie Útil	249,67m ²
Superficie Construida	305,00m ²
Superficie Terrazas	303,33m ²
Superficie Parcela	1.290,31m ²

19. Dressing room	5.00m ²
20. Master Bedroom	26.15m ²
21. Master Bathroom	9.60m ²
22. Terrace	12.21m ²
23. Terrace	24.85m ²